
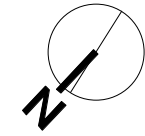
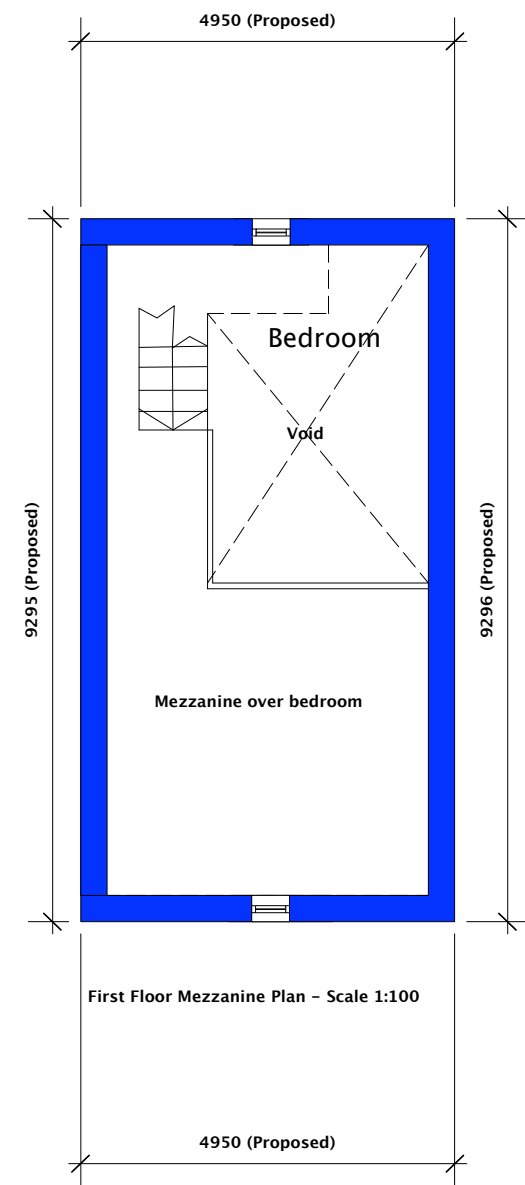


Existing

Proposed

ALL DIMENSIONS ARE APPROXIMATE AND ARE SUBJECT TO SITE CONDITIONS AND STRUCTURAL ENGINEERS DETAILS/CALCULATIONS

ALL DIMENSIONS ARE IN mm or m

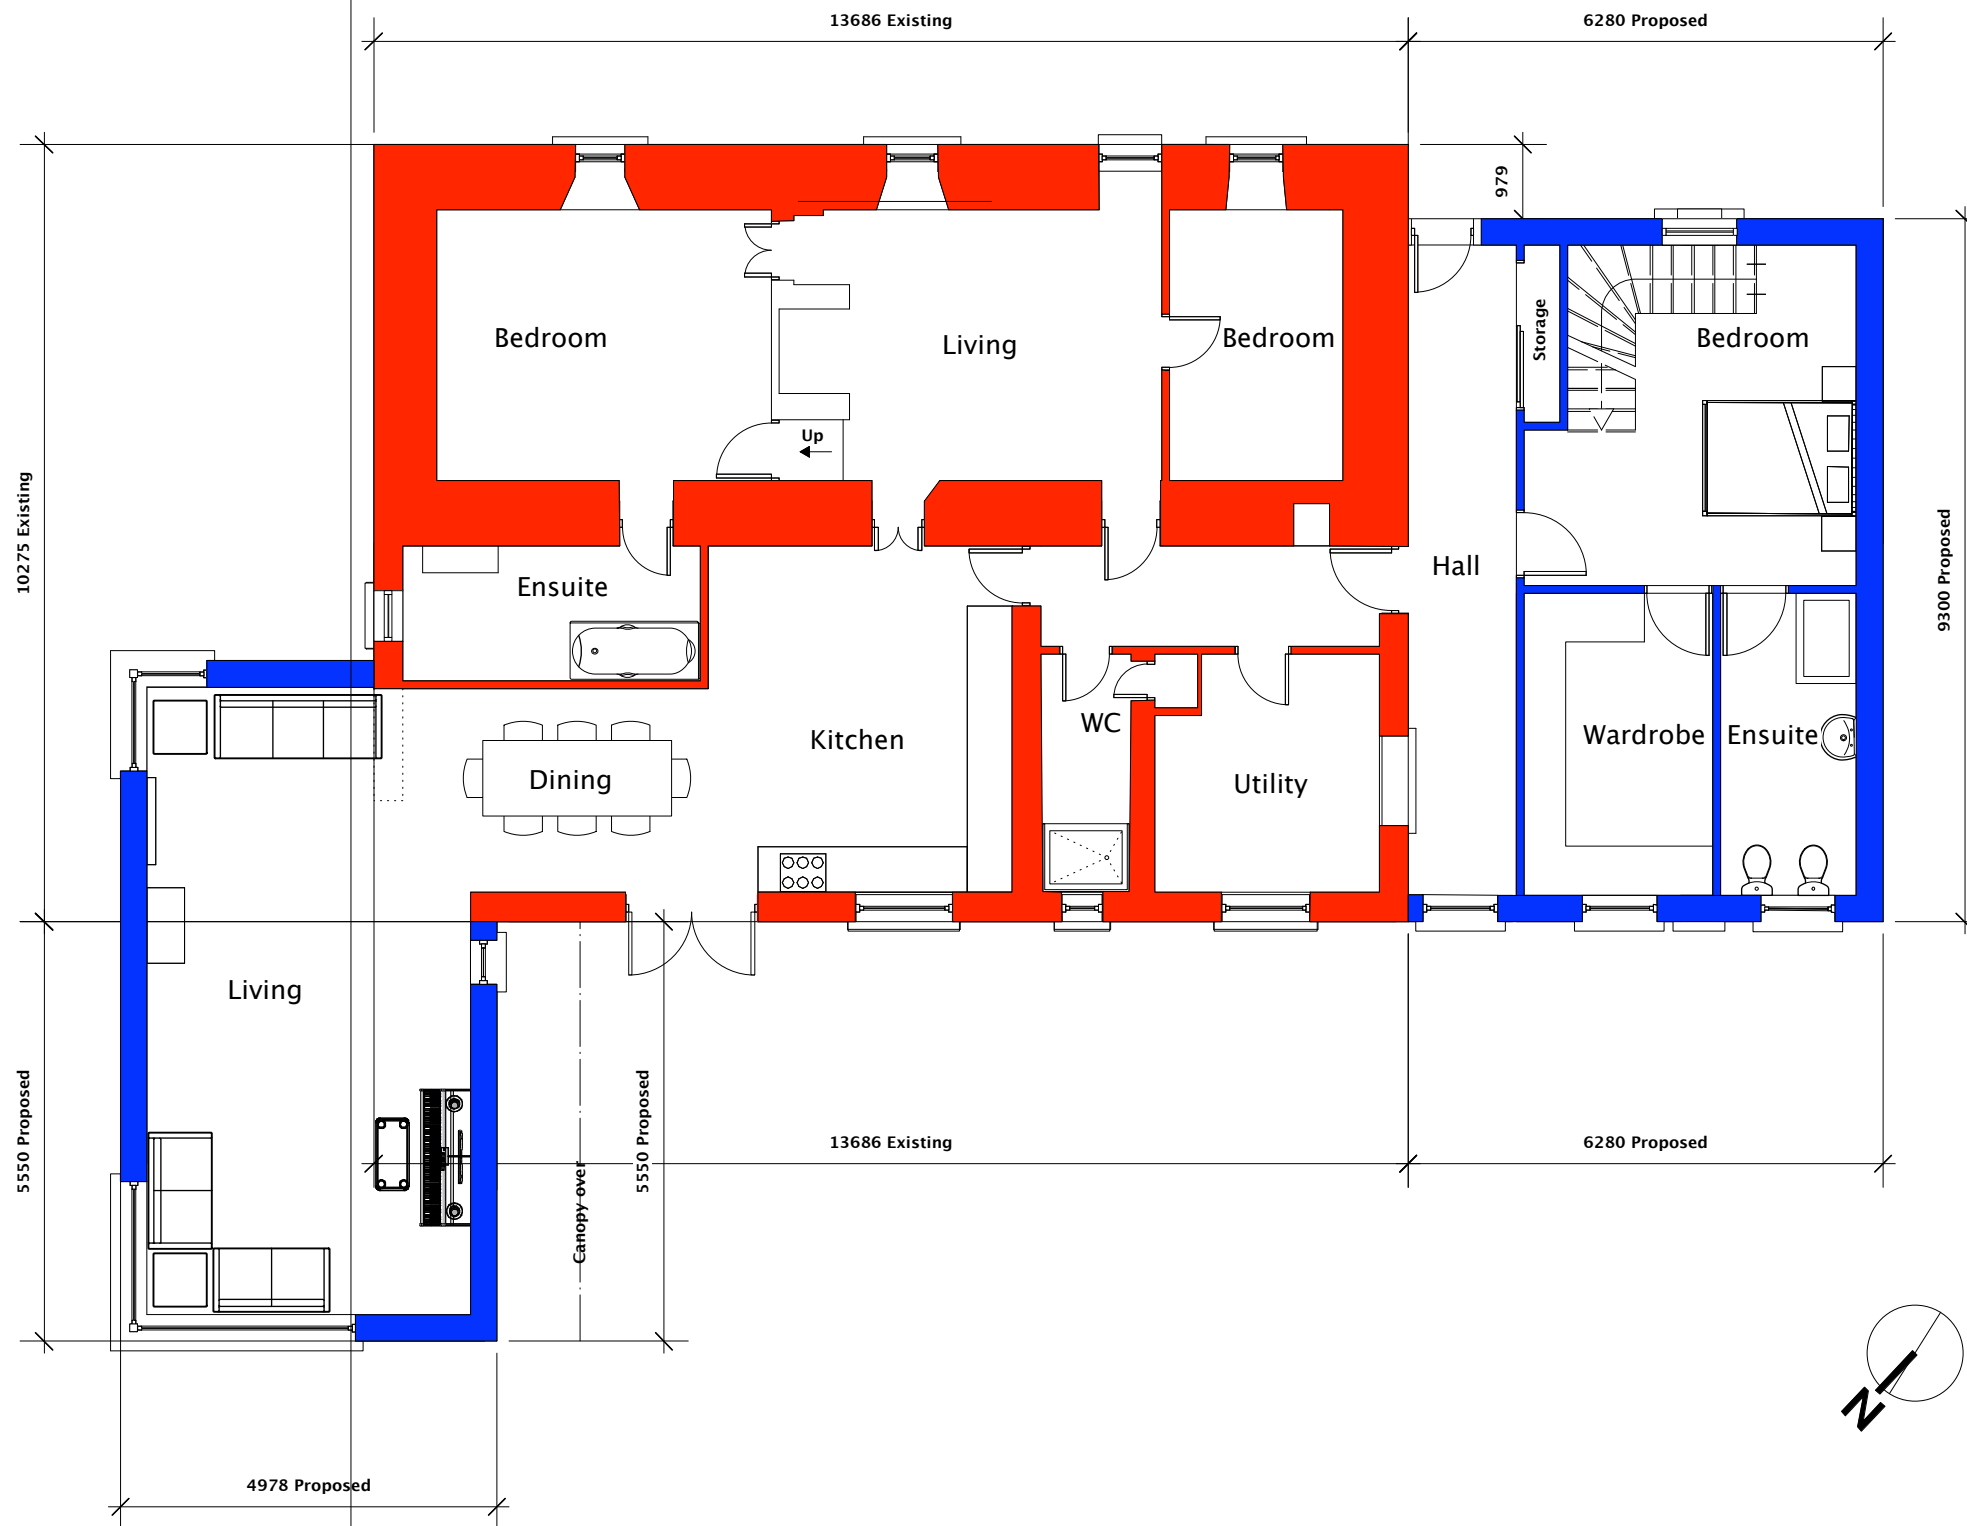

PRACTICE 2017 RIAI	REGISTERED ARCHITECT 2017 RIAI	PRACTICE ACCREDITED IN CONSERVATION G3 RIAI	E ENVIRONMENTAL ACCREDITATION RIAI	 CERTIFIED PASSIVE HOUSE DESIGNER	MARK D. STEPHENS Architects Mark Stephens MRIAI Bridge Street, Swinford, Mayo Ireland Tel/Fax: +353 0 94 92 52514 Email: info@markstephensarchitects.com Web: www.MarkStephensArchitects.com		Project Title Works to house for: Louis Armstrong & Gerry MacRuaric	Date Aug 17
							Drawing Title Planning - Floor Plans	Scale 1:100
							Drawing No. PP03	CAD File Name
							Revision:	