


PROPOSED FLANK ELEVATION.

PROPOSED REAR ELEVATION.

PROPOSED FLANK ELEVATION.

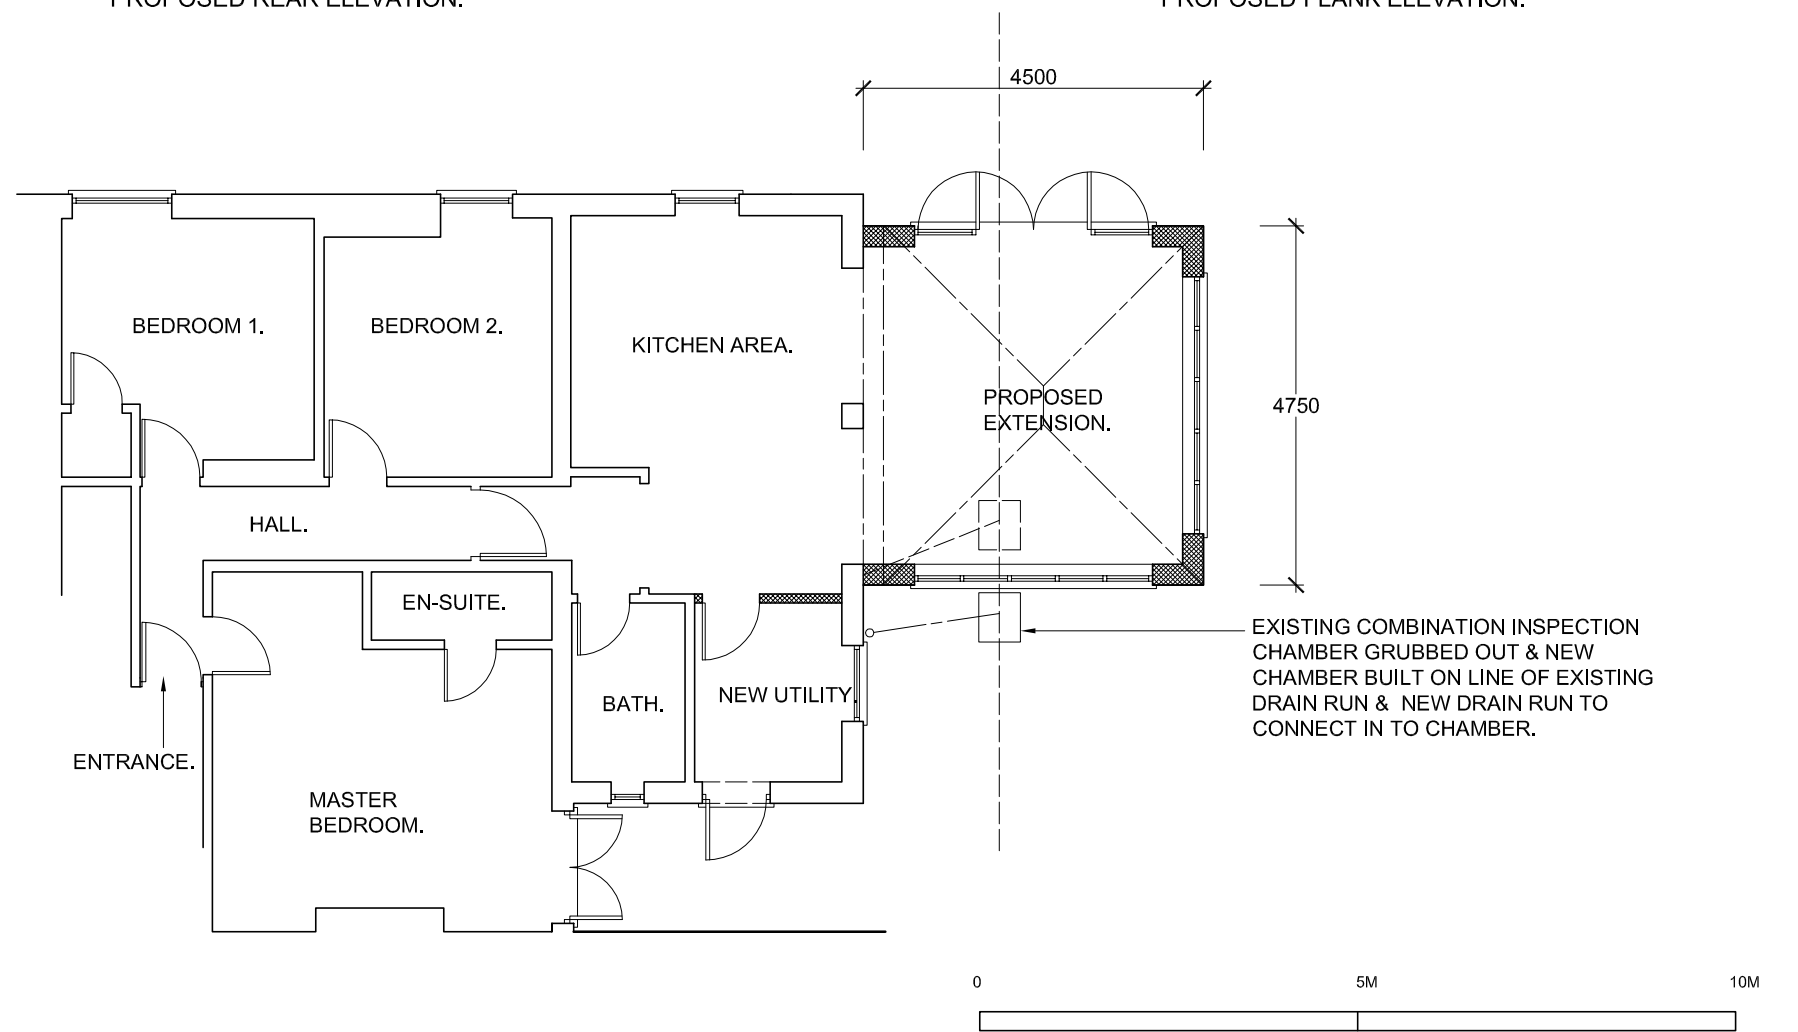

PROPOSED GROUND FLOOR PLAN.

REV A AUGUST 2018. DIMENSION TO RIDGE ADD & ALTERATION TO DRAIN RUN.

<p>PROPOSED SINGLE STOREY EXTENSION TO REAR ELEVATION.</p>	<p>FLAT 2, 10 LYSIAS ROAD, LONDON, SW12 8BP</p>	<p>MR & MRS D. FORSTER.</p>	<p>SCALE. 1:100 @ A3</p>
	<p>PROPOSED FLOOR PLANS & ELEVATIONS.</p>		<p>DATE. JULY 2018</p>